




Roof Plan
Scale 1:50

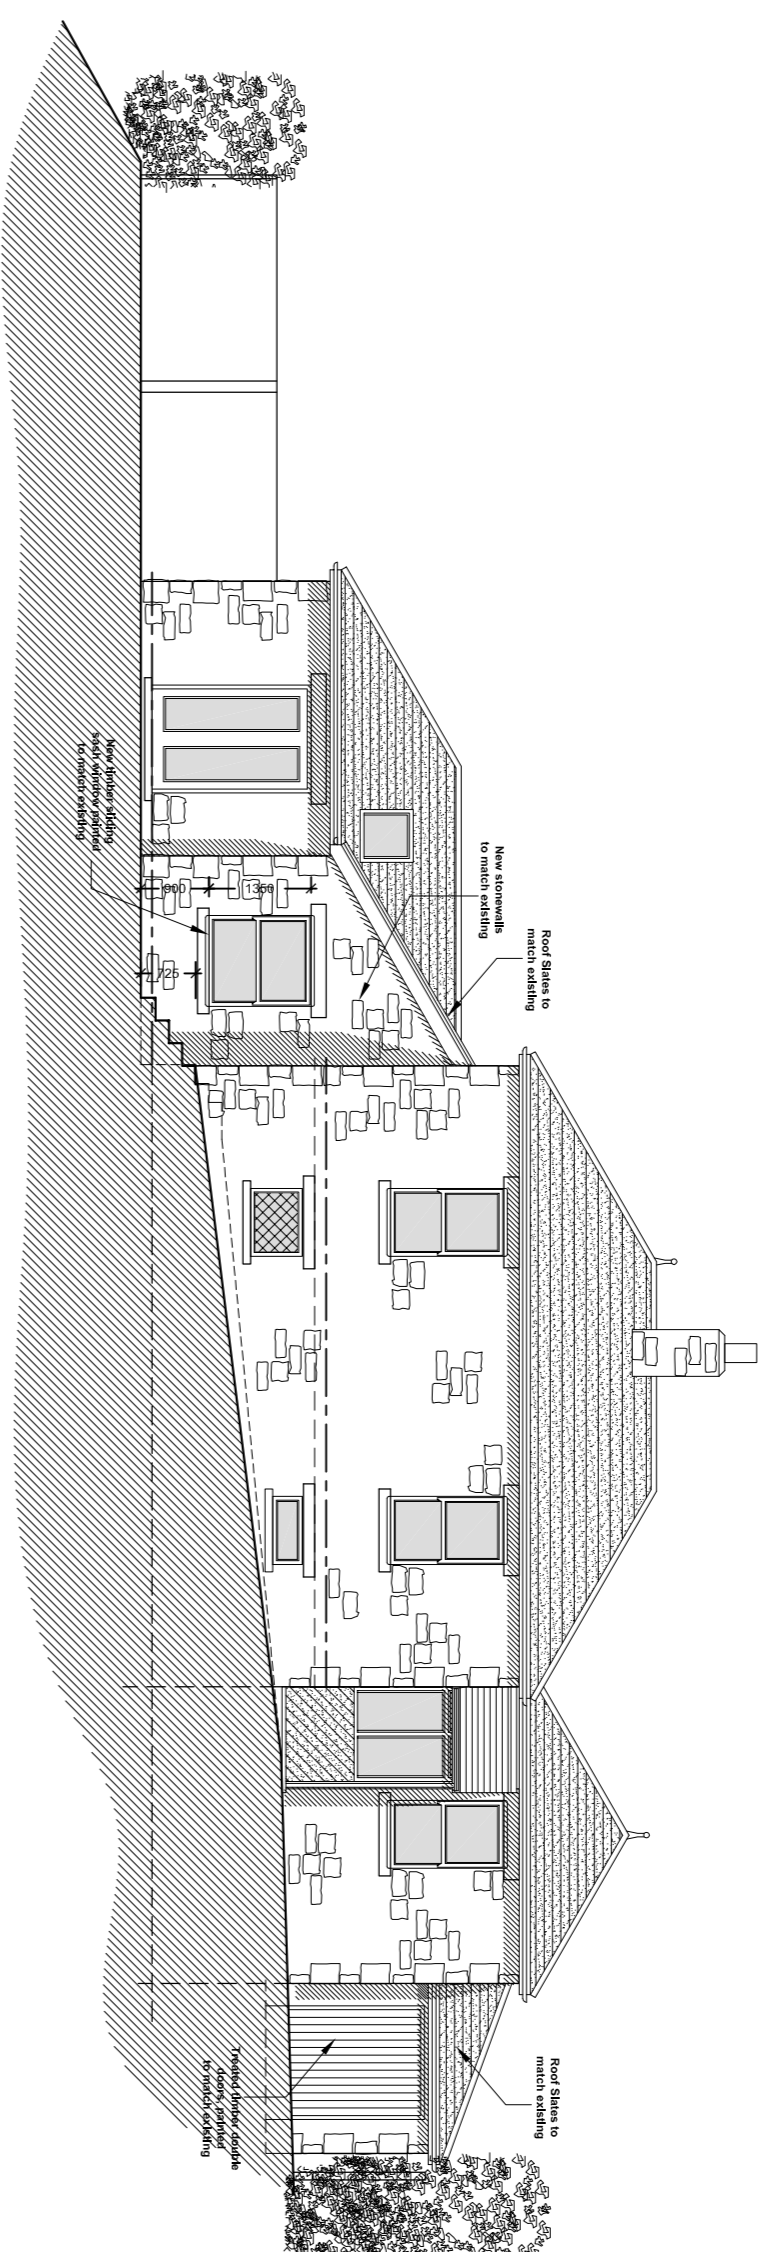


South Elevation
Scale 1:50

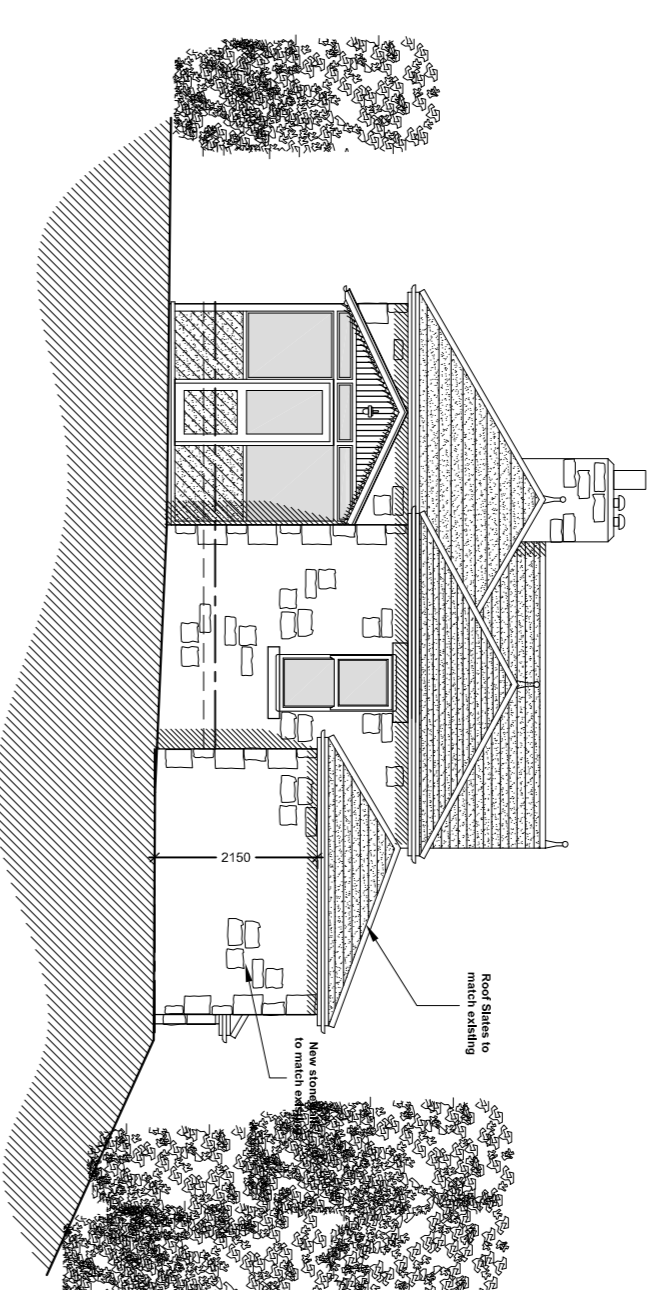

East Elevation
Scale 1:50

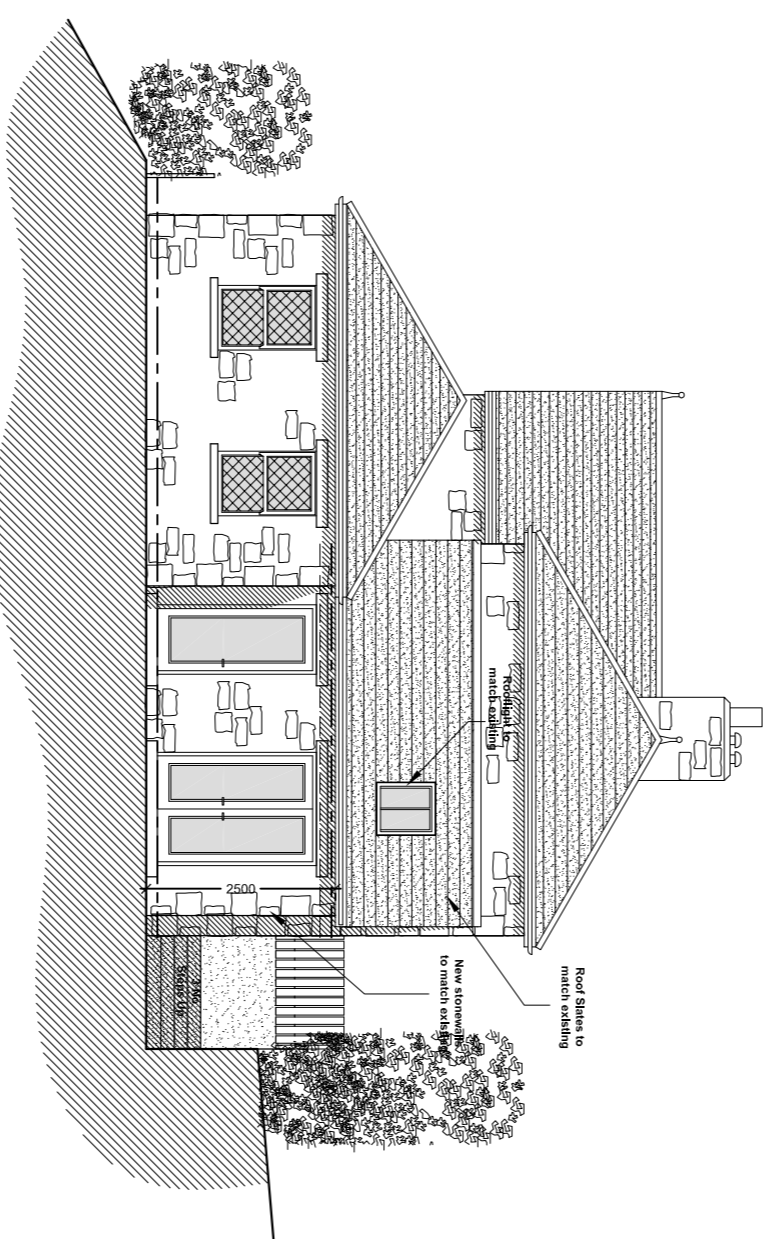

West Elevation
Scale 1:50

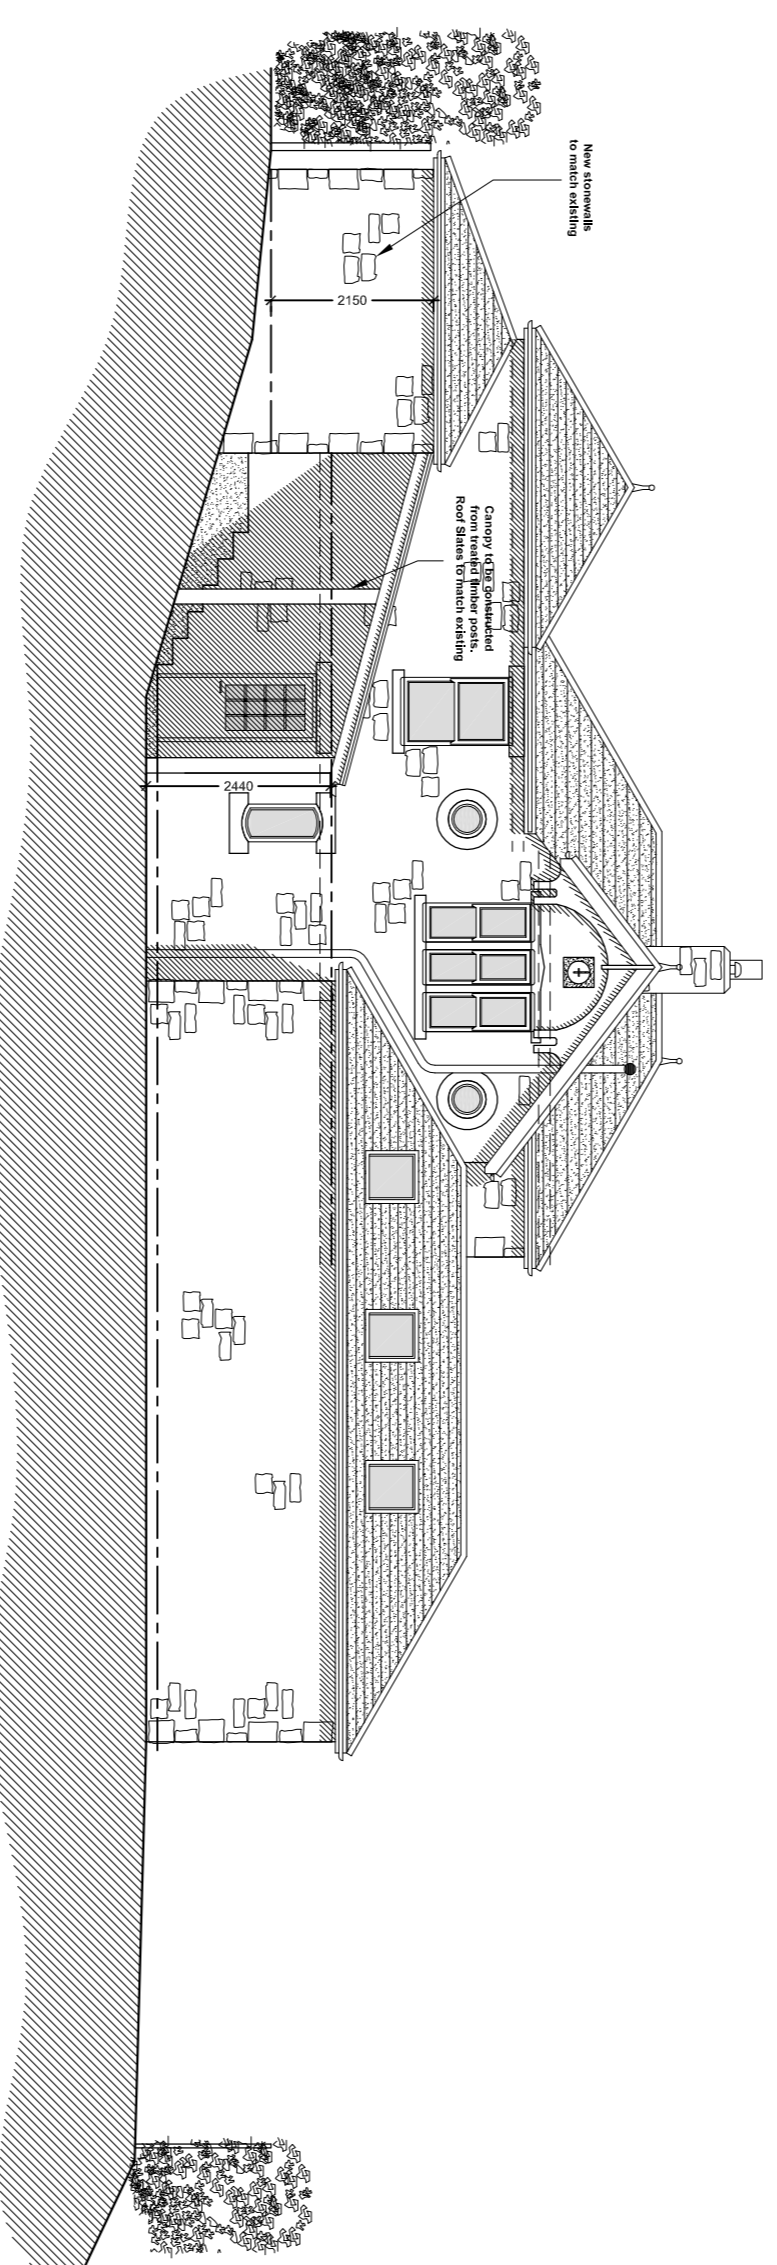

North Elevation
Scale 1:50

NOTES
Written dimensions only are to be used from this drawing. On no account must the contractor scale off this drawing. Contractors and sub contractors must check and agree all commanding work on site.
Contractors are responsible for informing those of any drawing and any other related documents issued in respect of the work.
This drawing and the copyright and patent herein are the property of maps and may be used or reproduced only under contract.
All work must be carried out in accordance with the current Building Regulations, Codes of Practice and British Standards. If any doubt exists the contractor must ask for clarification.